

1410





NOERTÄLJE  
KV. SPIGGEN VÄSTRA NR  
TILLYGG AV ÅR 1968  
SÄTT OMBUD KÄLLAR-  
PLAN. SKALA 1:100

ARBET ÖMBYGGNAD

154116



FRÄNKÖRSTEN ÖVAN TAK  
SKALA 1:20

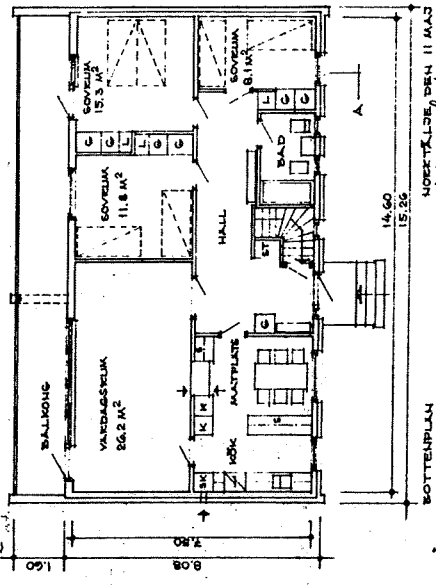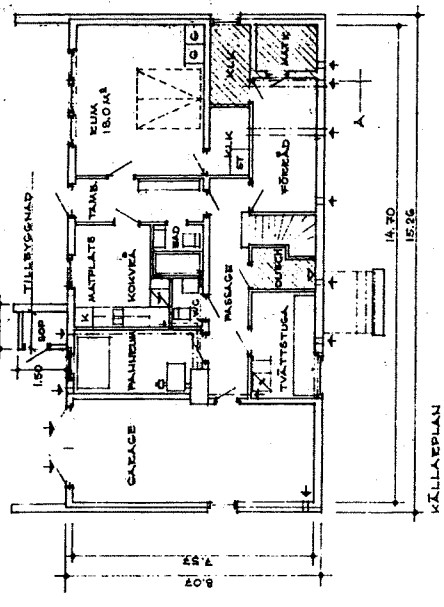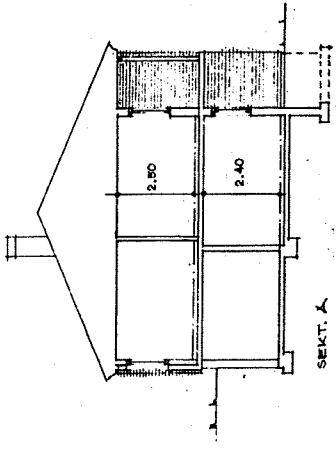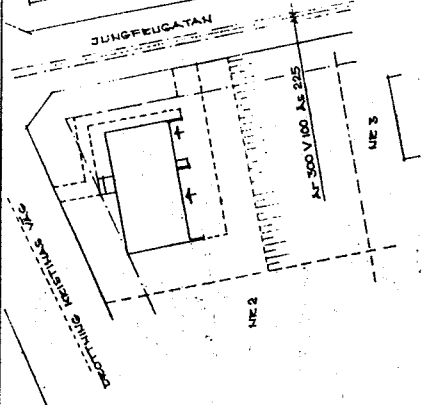

NOERTÄLJE DEN 11 MAJ 1968

Wimner & Sjöberg

0 2 4 6 8 10 11 12 

FÖRMINSKNINGSGRAD

